


QUINTANILLA, HEADLEY AND ASSOCIATES, INC.


CONSULTING ENGINEERS
124 E. STUBBS ST.
EDINBURG, TEXAS 78539
ENGINEERING REGISTRATION NUMBER F-1513
SURVEYING REGISTRATION NUMBER 100411-00

LAND SURVEYORS
PHONE 956-381-6480
FAX 956-381-0527
OFFICE@QHA-ENG.COM

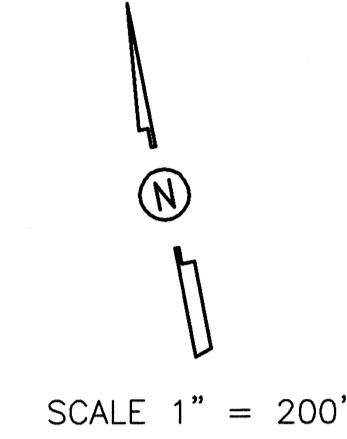

PEDRO Z. GARZA, JR.
CALLED 109.5 ACRE TRACT

ISIDORO LONGORIA GARZA ESTATE

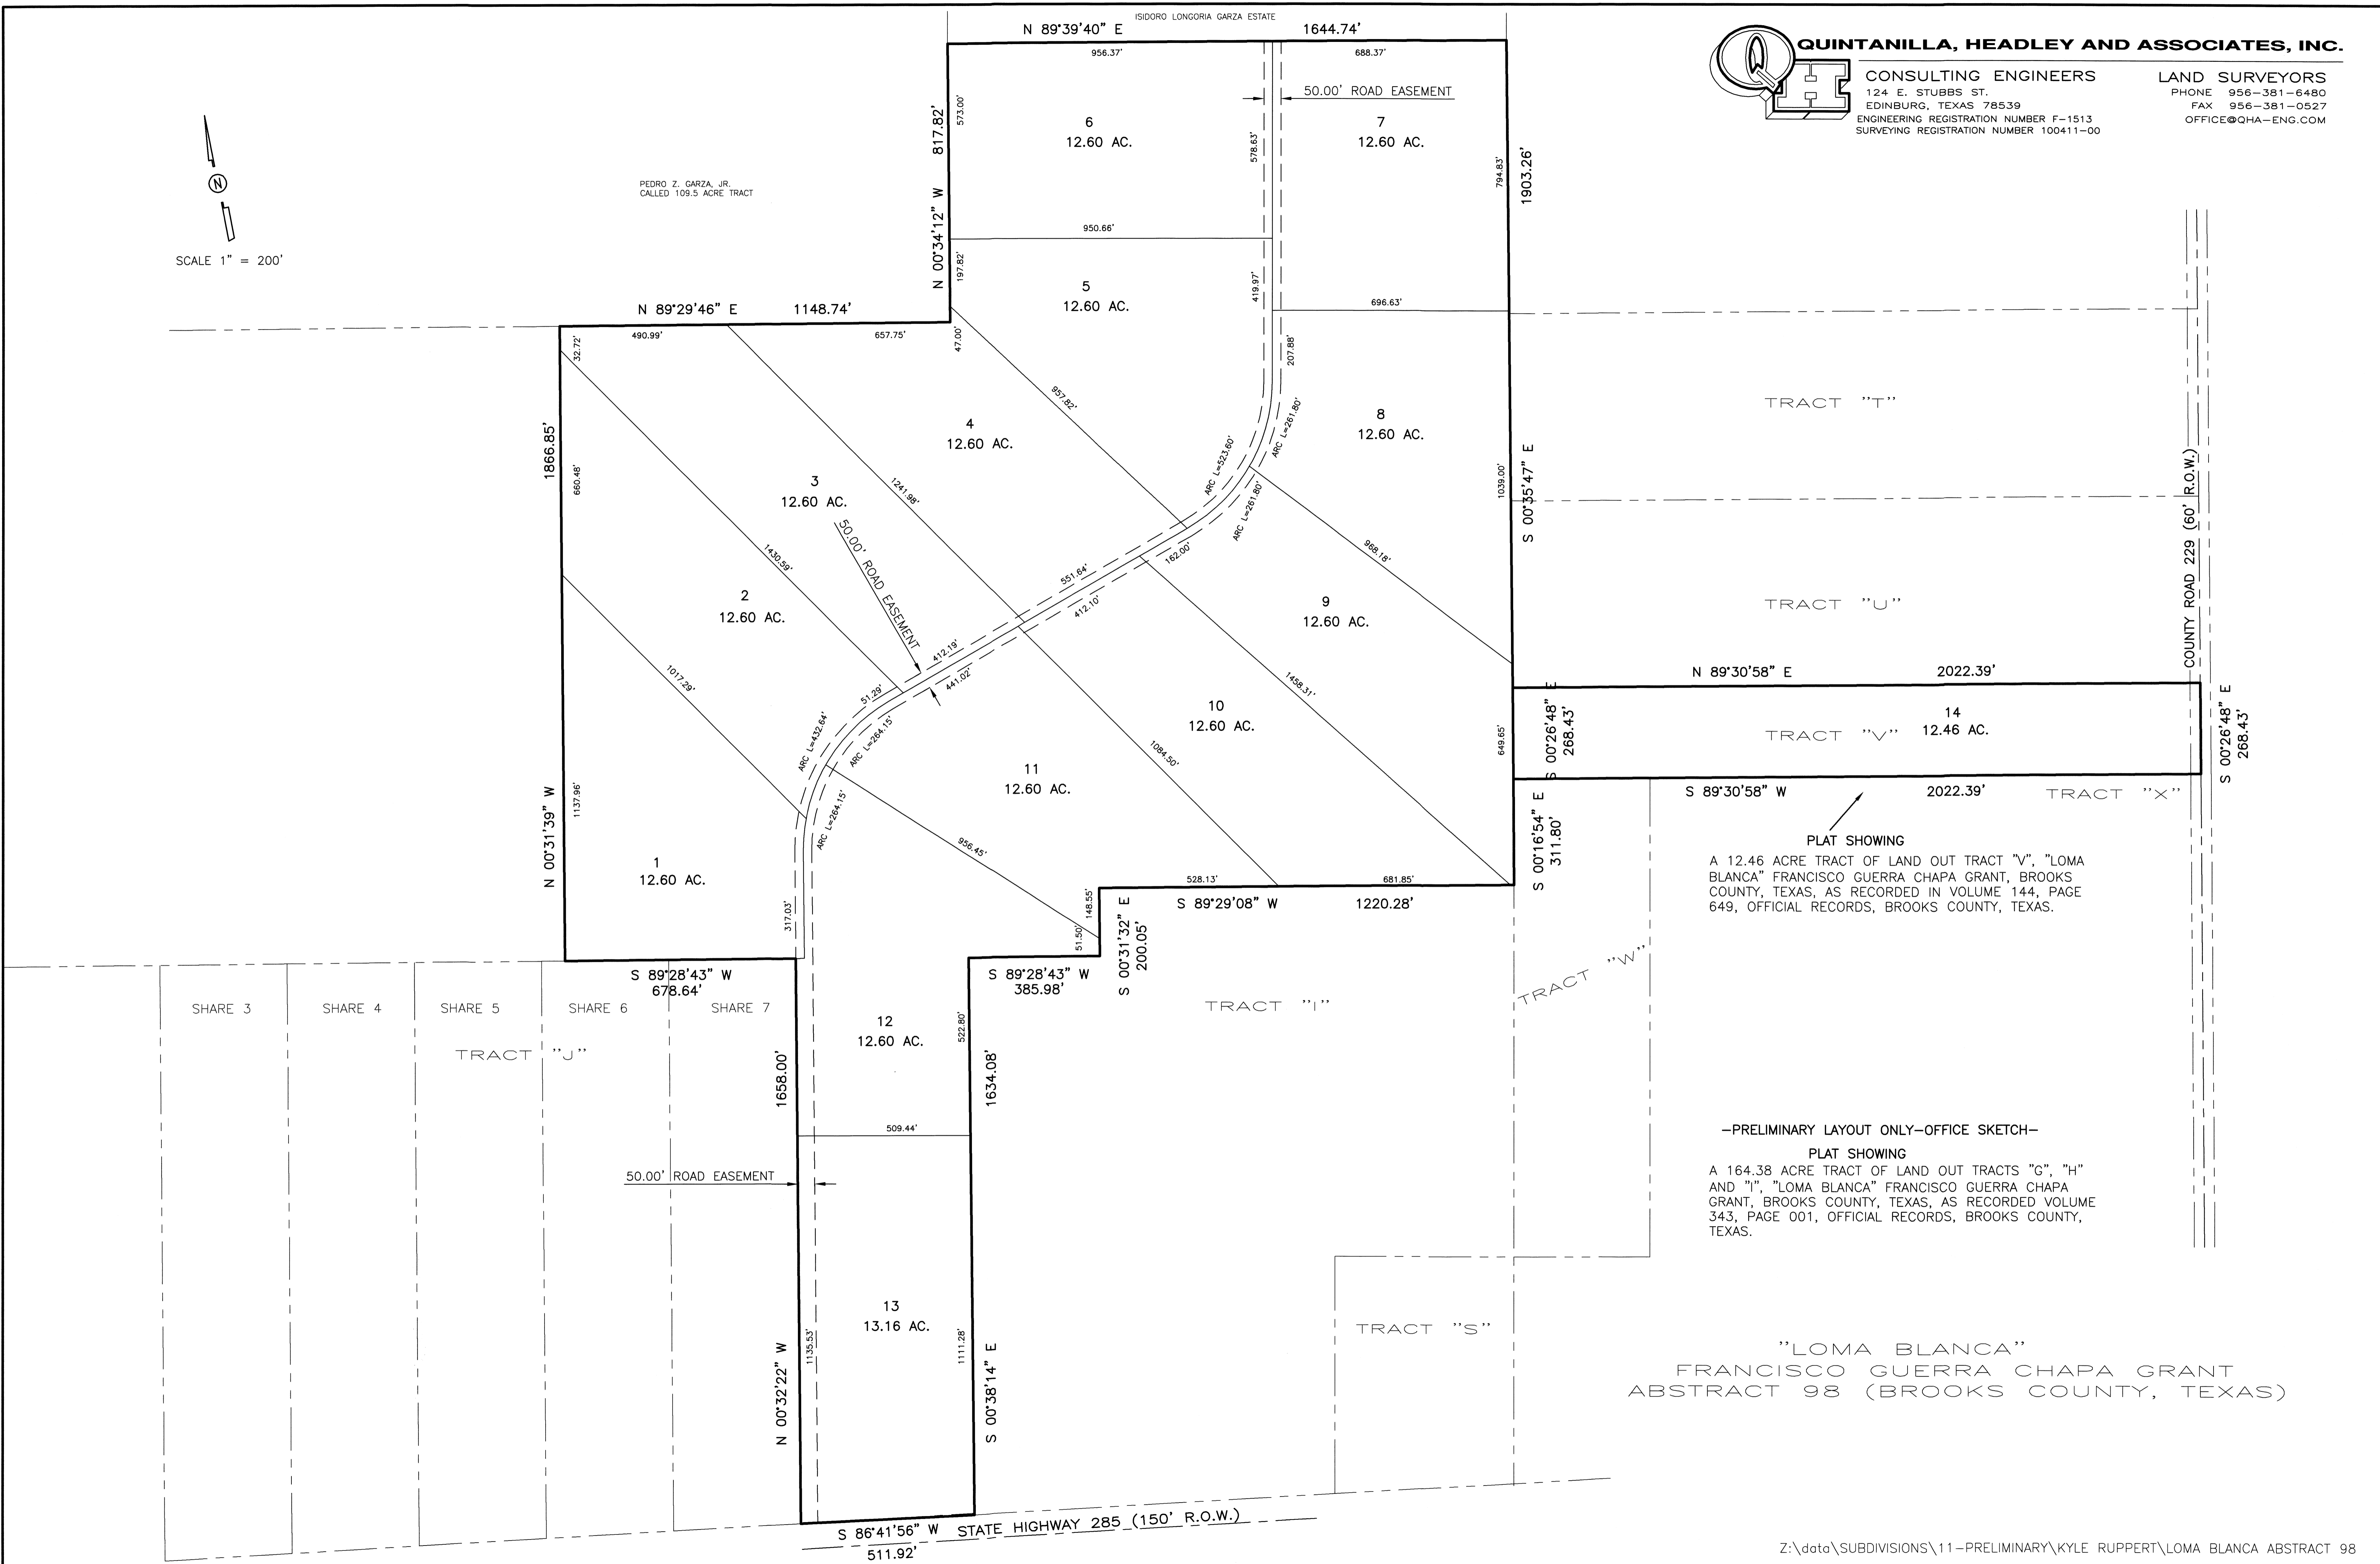

PLAT SHOWING
A 12.46 ACRE TRACT OF LAND OUT TRACT "V", "LOMA BLANCA" FRANCISCO GUERRA CHAPA GRANT, BROOKS COUNTY, TEXAS, AS RECORDED IN VOLUME 144, PAGE 649, OFFICIAL RECORDS, BROOKS COUNTY, TEXAS.

—PRELIMINARY LAYOUT ONLY—OFFICE SKETCH—
PLAT SHOWING
A 164.38 ACRE TRACT OF LAND OUT TRACTS "G", "H" AND "I", "LOMA BLANCA" FRANCISCO GUERRA CHAPA GRANT, BROOKS COUNTY, TEXAS, AS RECORDED VOLUME 343, PAGE 001, OFFICIAL RECORDS, BROOKS COUNTY, TEXAS.

"LOMA BLANCA"
FRANCISCO GUERRA CHAPA GRANT
ABSTRACT 98 (BROOKS COUNTY, TEXAS)